


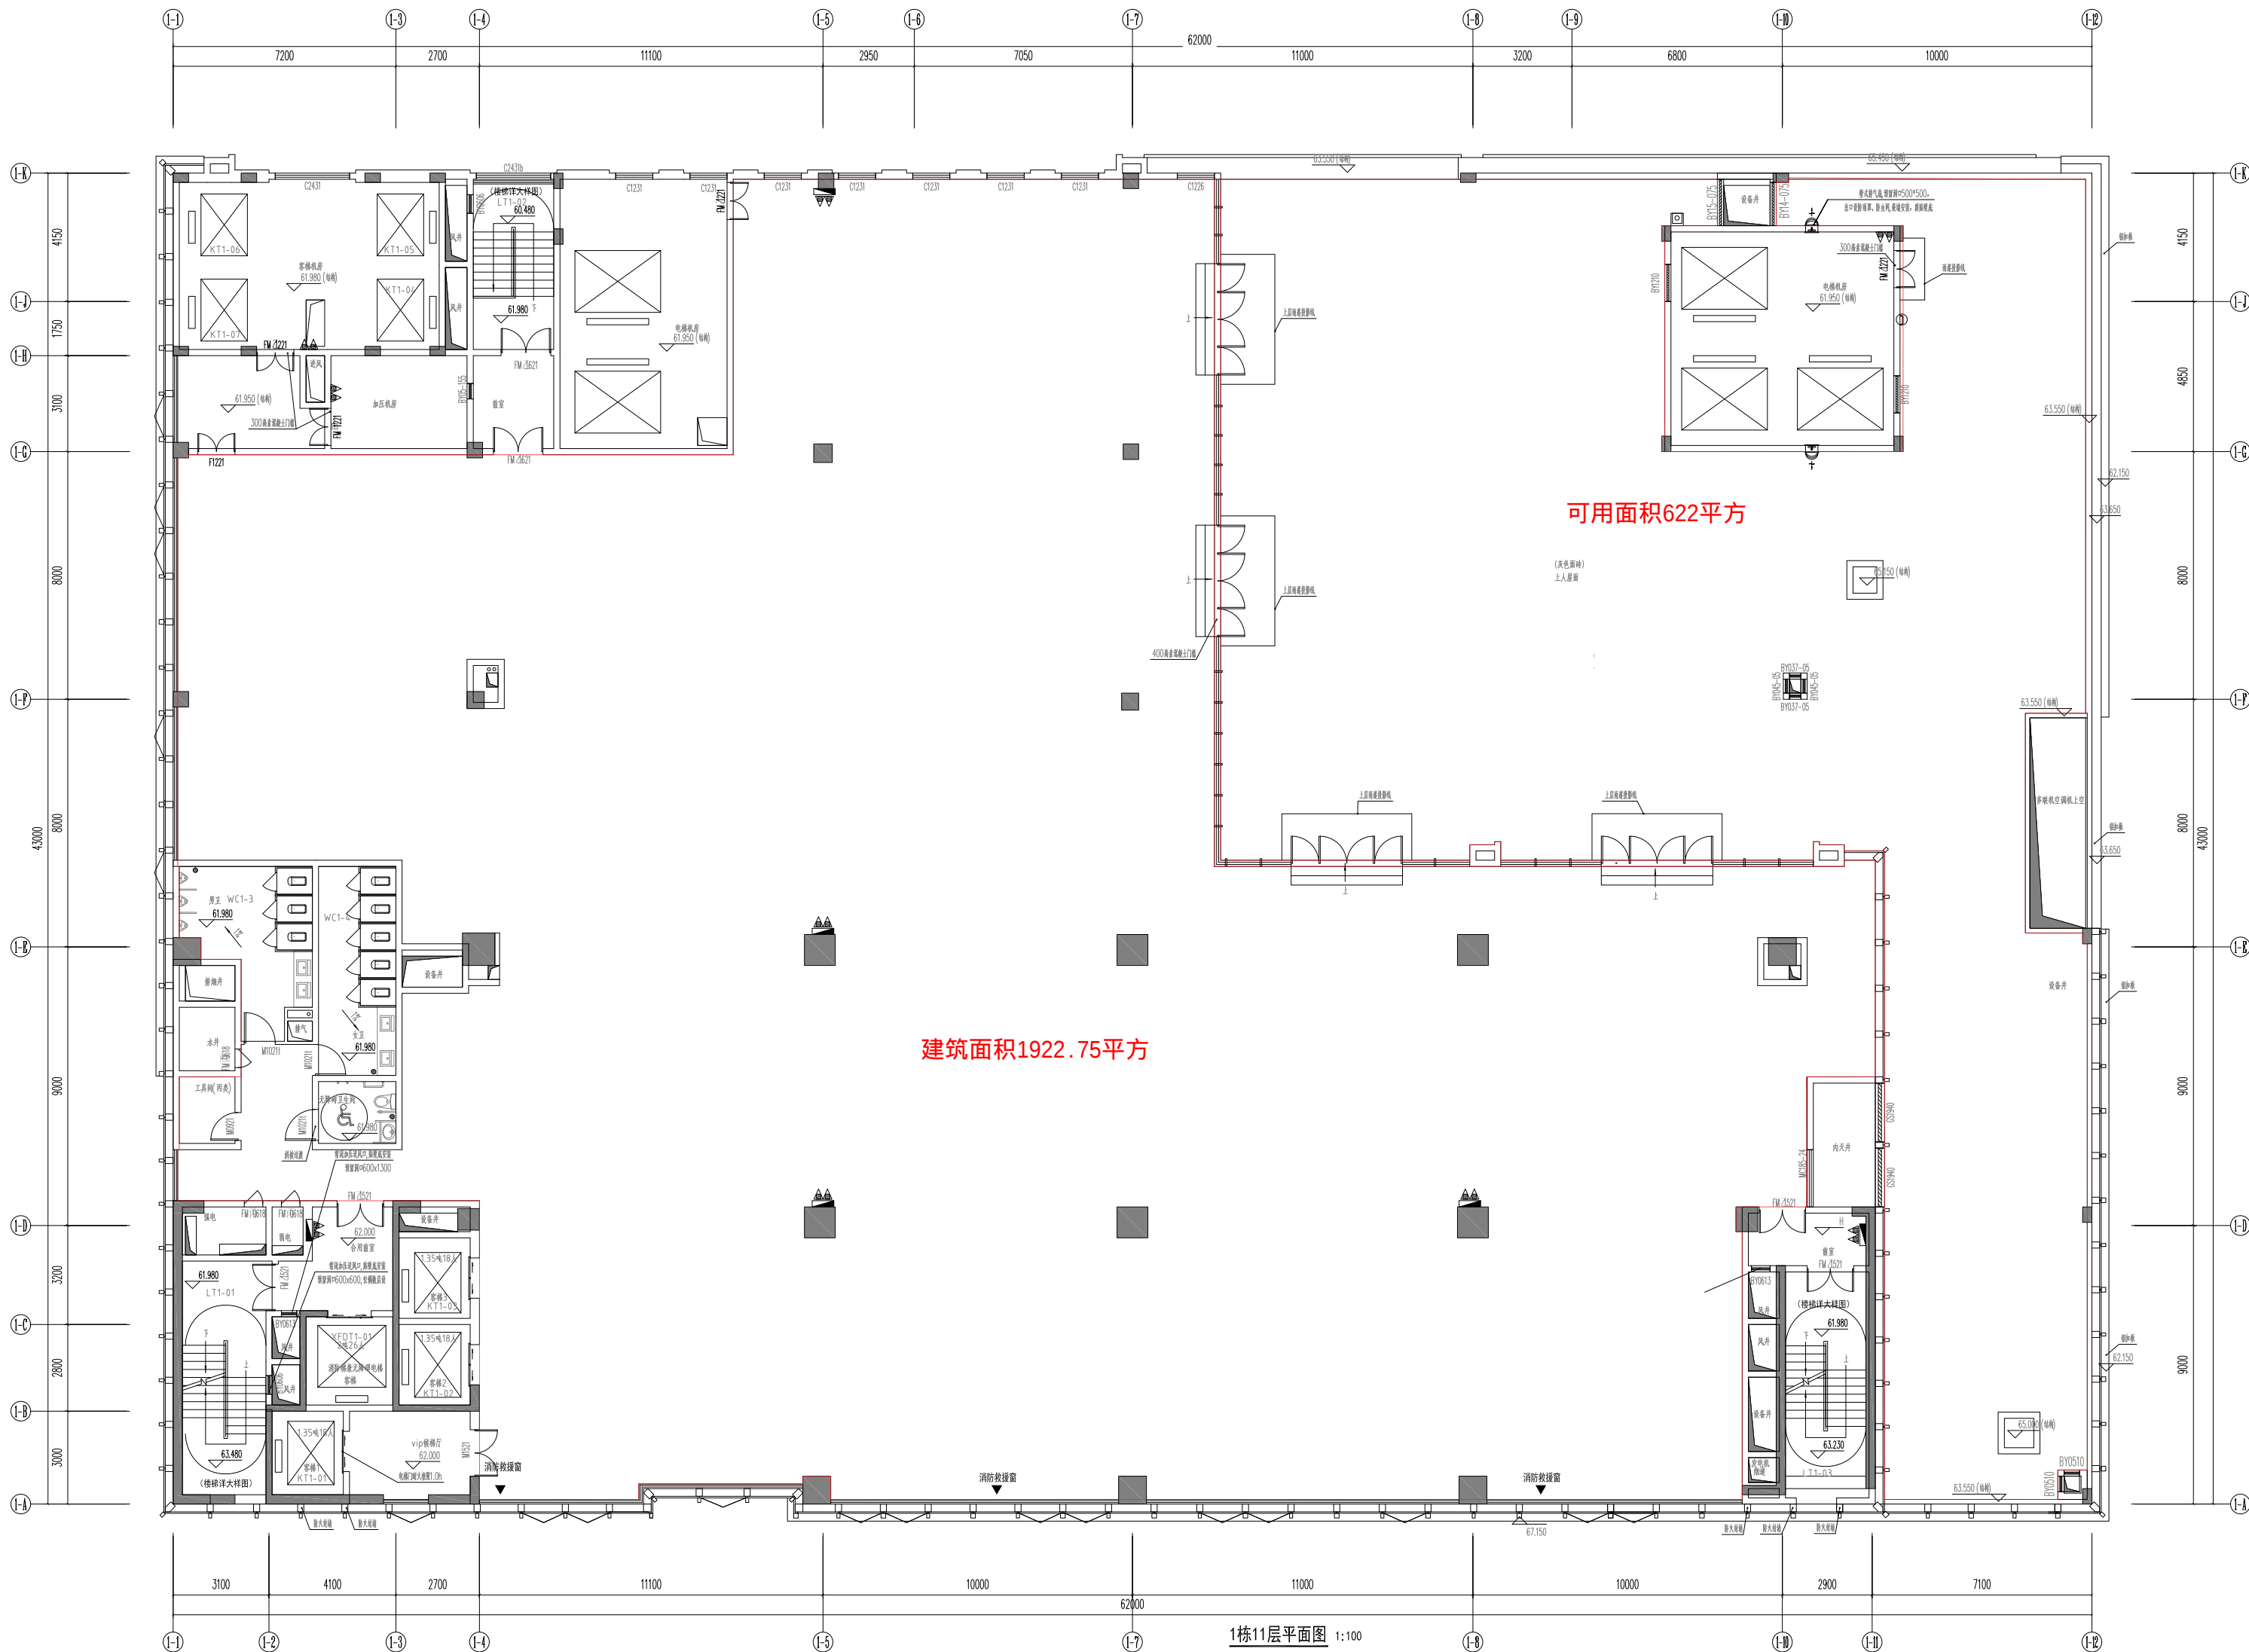

1栋11层平面图 1:100